


\\0014972-000\wp\Civil\0014972 Public Intersection Improvements\Warren.dwg 1/21/2020 1:53 PM Cde Aronis

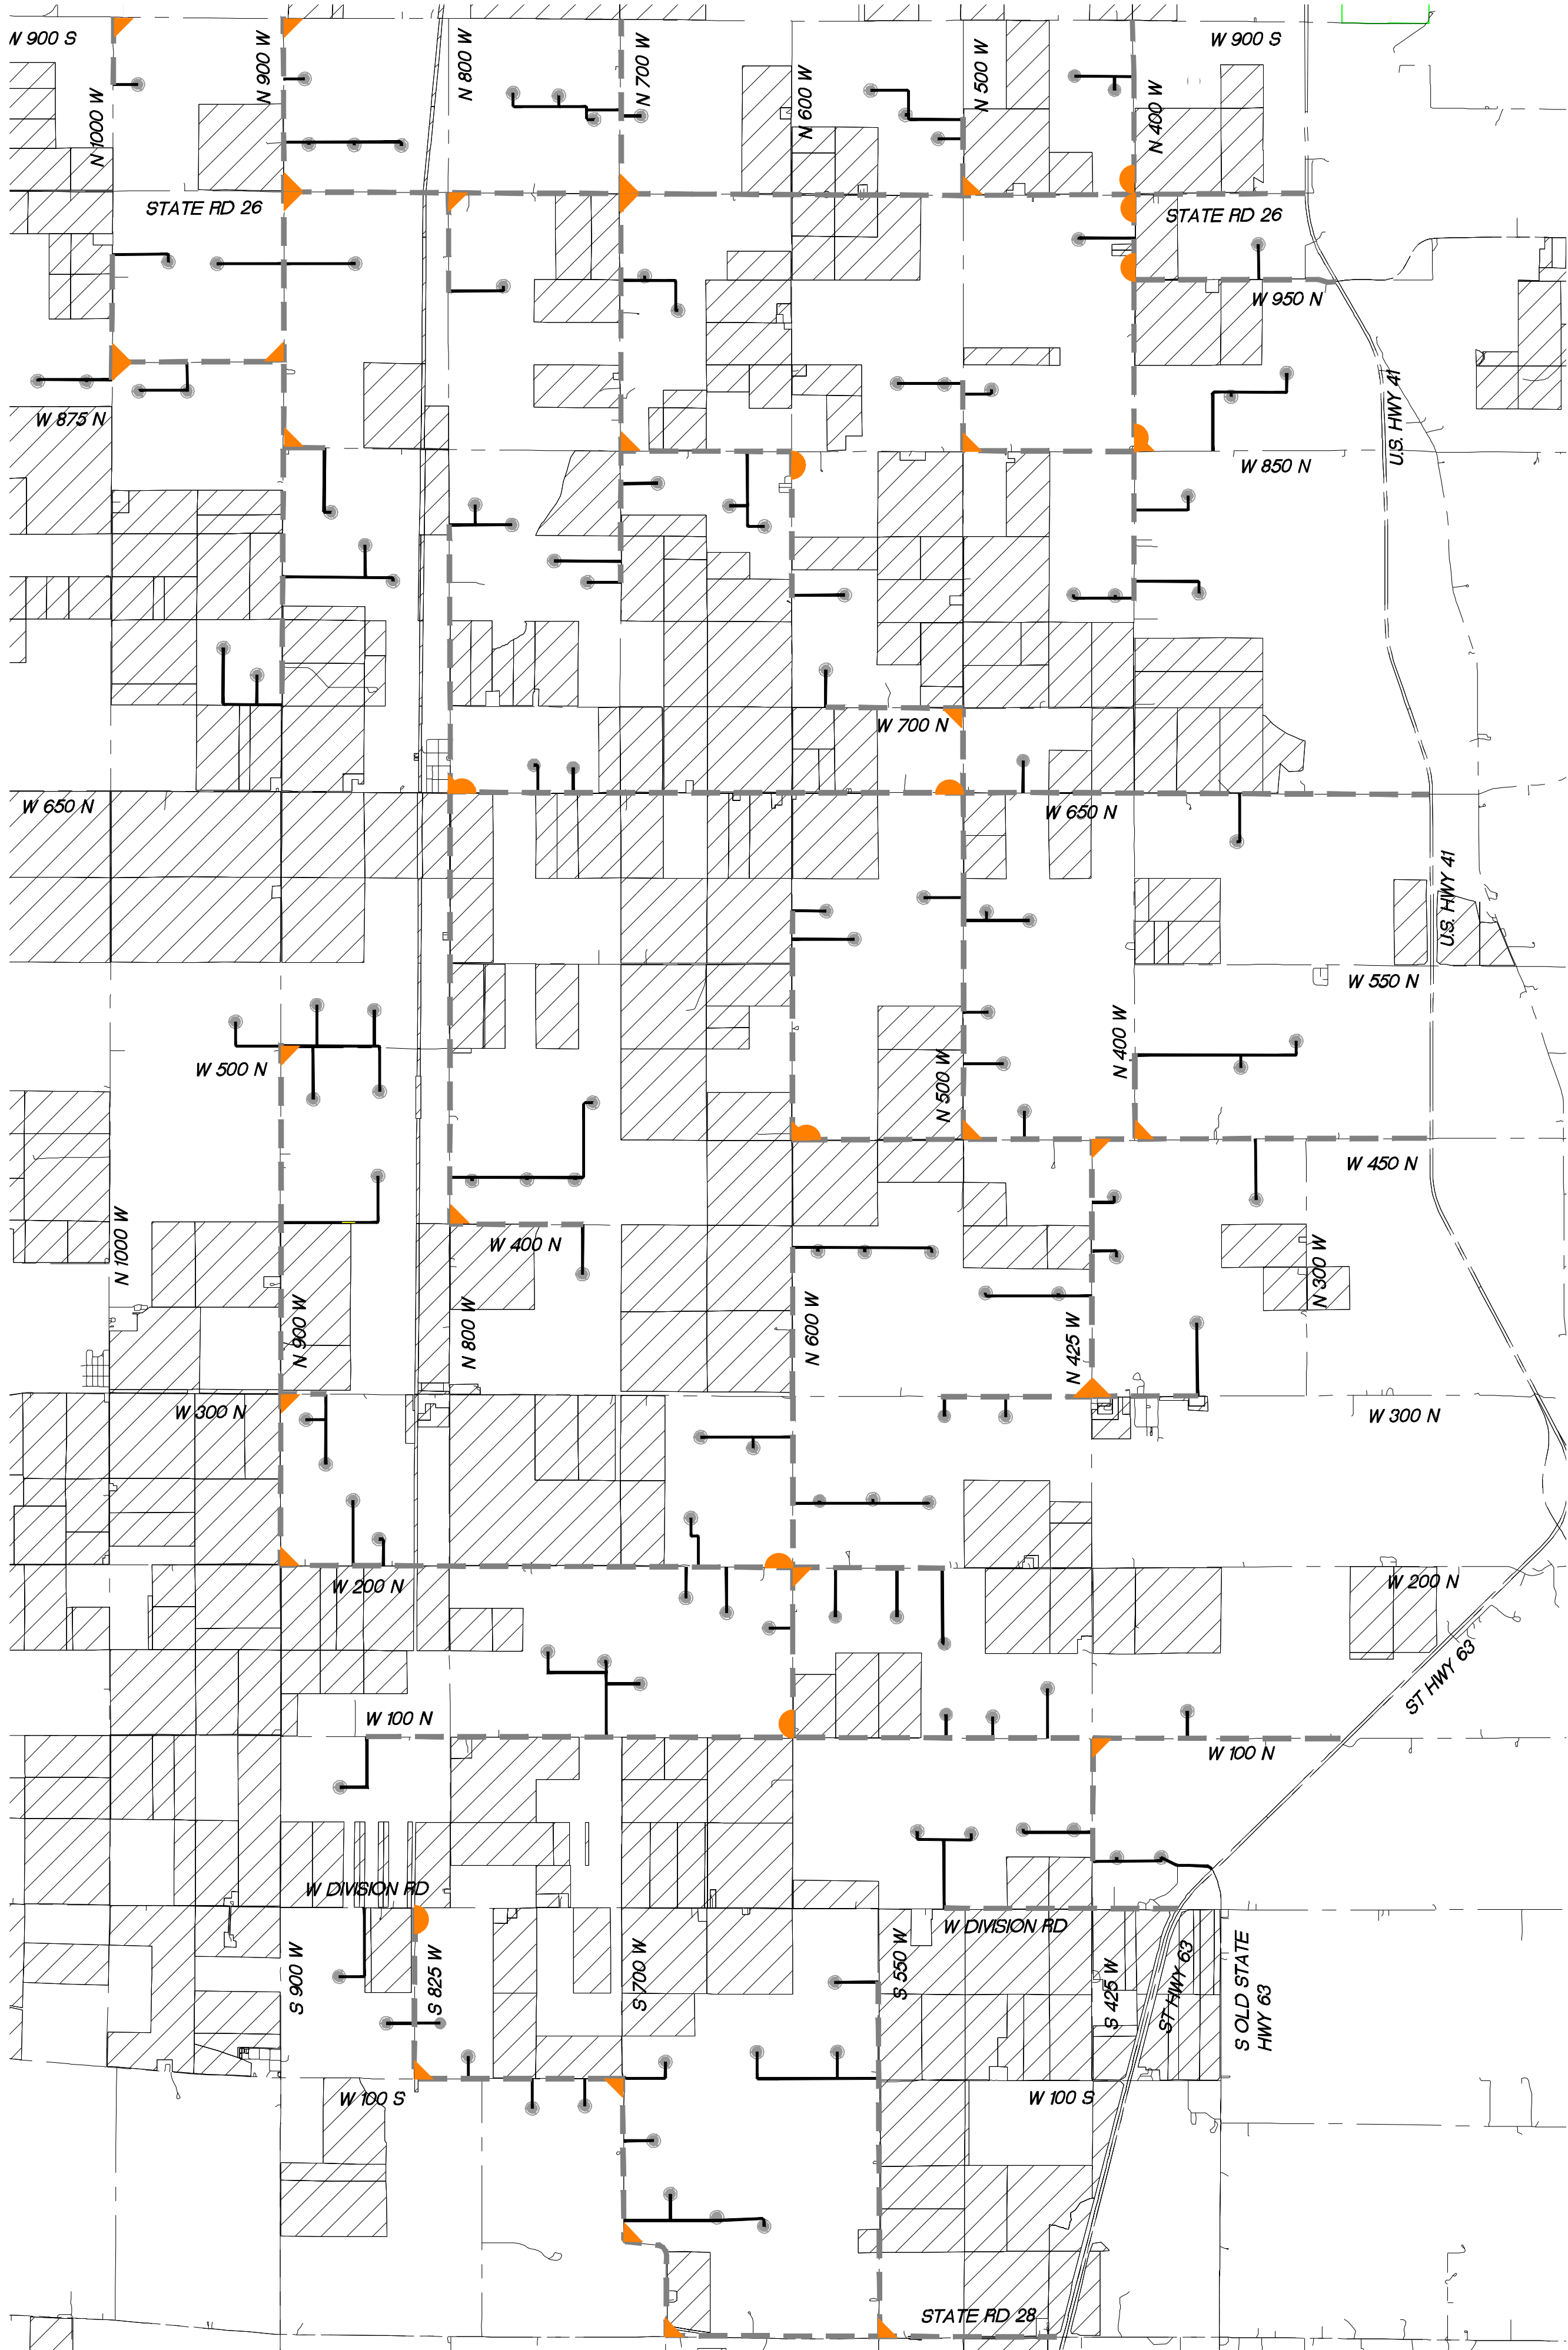

- LEGEND:
- TURBINE LOCATION
 - PROPOSED ACCESS ROAD
 - EXISTING ROAD CENTERLINE
 - PROPOSED HAUL ROUTE
 - OUT OF PROJECT BOUNDARY
 - PROPOSED TEMPORARY INTERSECTION IMPROVEMENT SEE RD07 OR RD08-B
 - PROPOSED TEMPORARY INTERSECTION IMPROVEMENT SEE RD08-A

Westwood


Phone: (952) 937-5150 12701 Whitewater Drive, Suite #300
Fax: (952) 937-5822 Minnetonka, MN 55343
Toll Free: (888) 937-5150 westwoodps.com
Westwood Professional Services, Inc.

PREPARED FOR:

NEXtera
ENERGY

700 Universe Blvd
Juno Beach, Florida 33408

REVISIONS:		
#	DATE	COMMENT

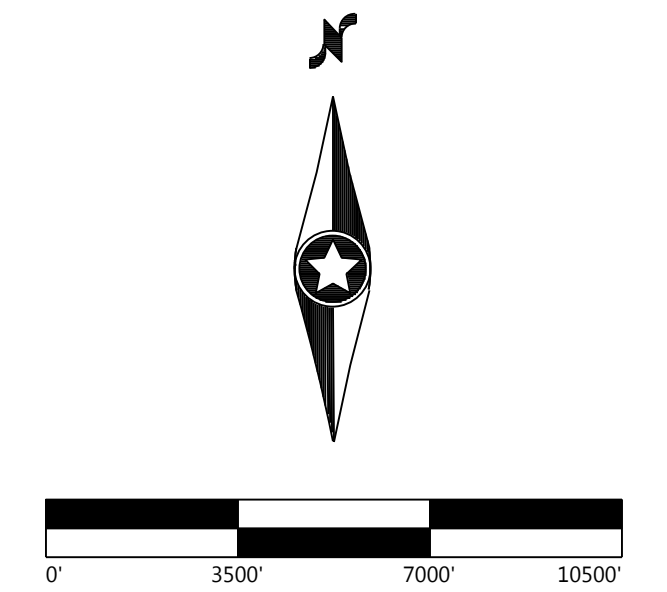

Jordan Creek Wind Project

Warren and Benton Counties, Indiana




Exhibit E - Warren County Proposed Intersection Improvements

NOT FOR CONSTRUCTION

DATE: 1/24/2020

SHEET: 1

\\0104972-000\proj\cadd\0104972 Public Intersection Improvements\Warren.dwg, 1/21/2020 12:54 PM Cde Arnds

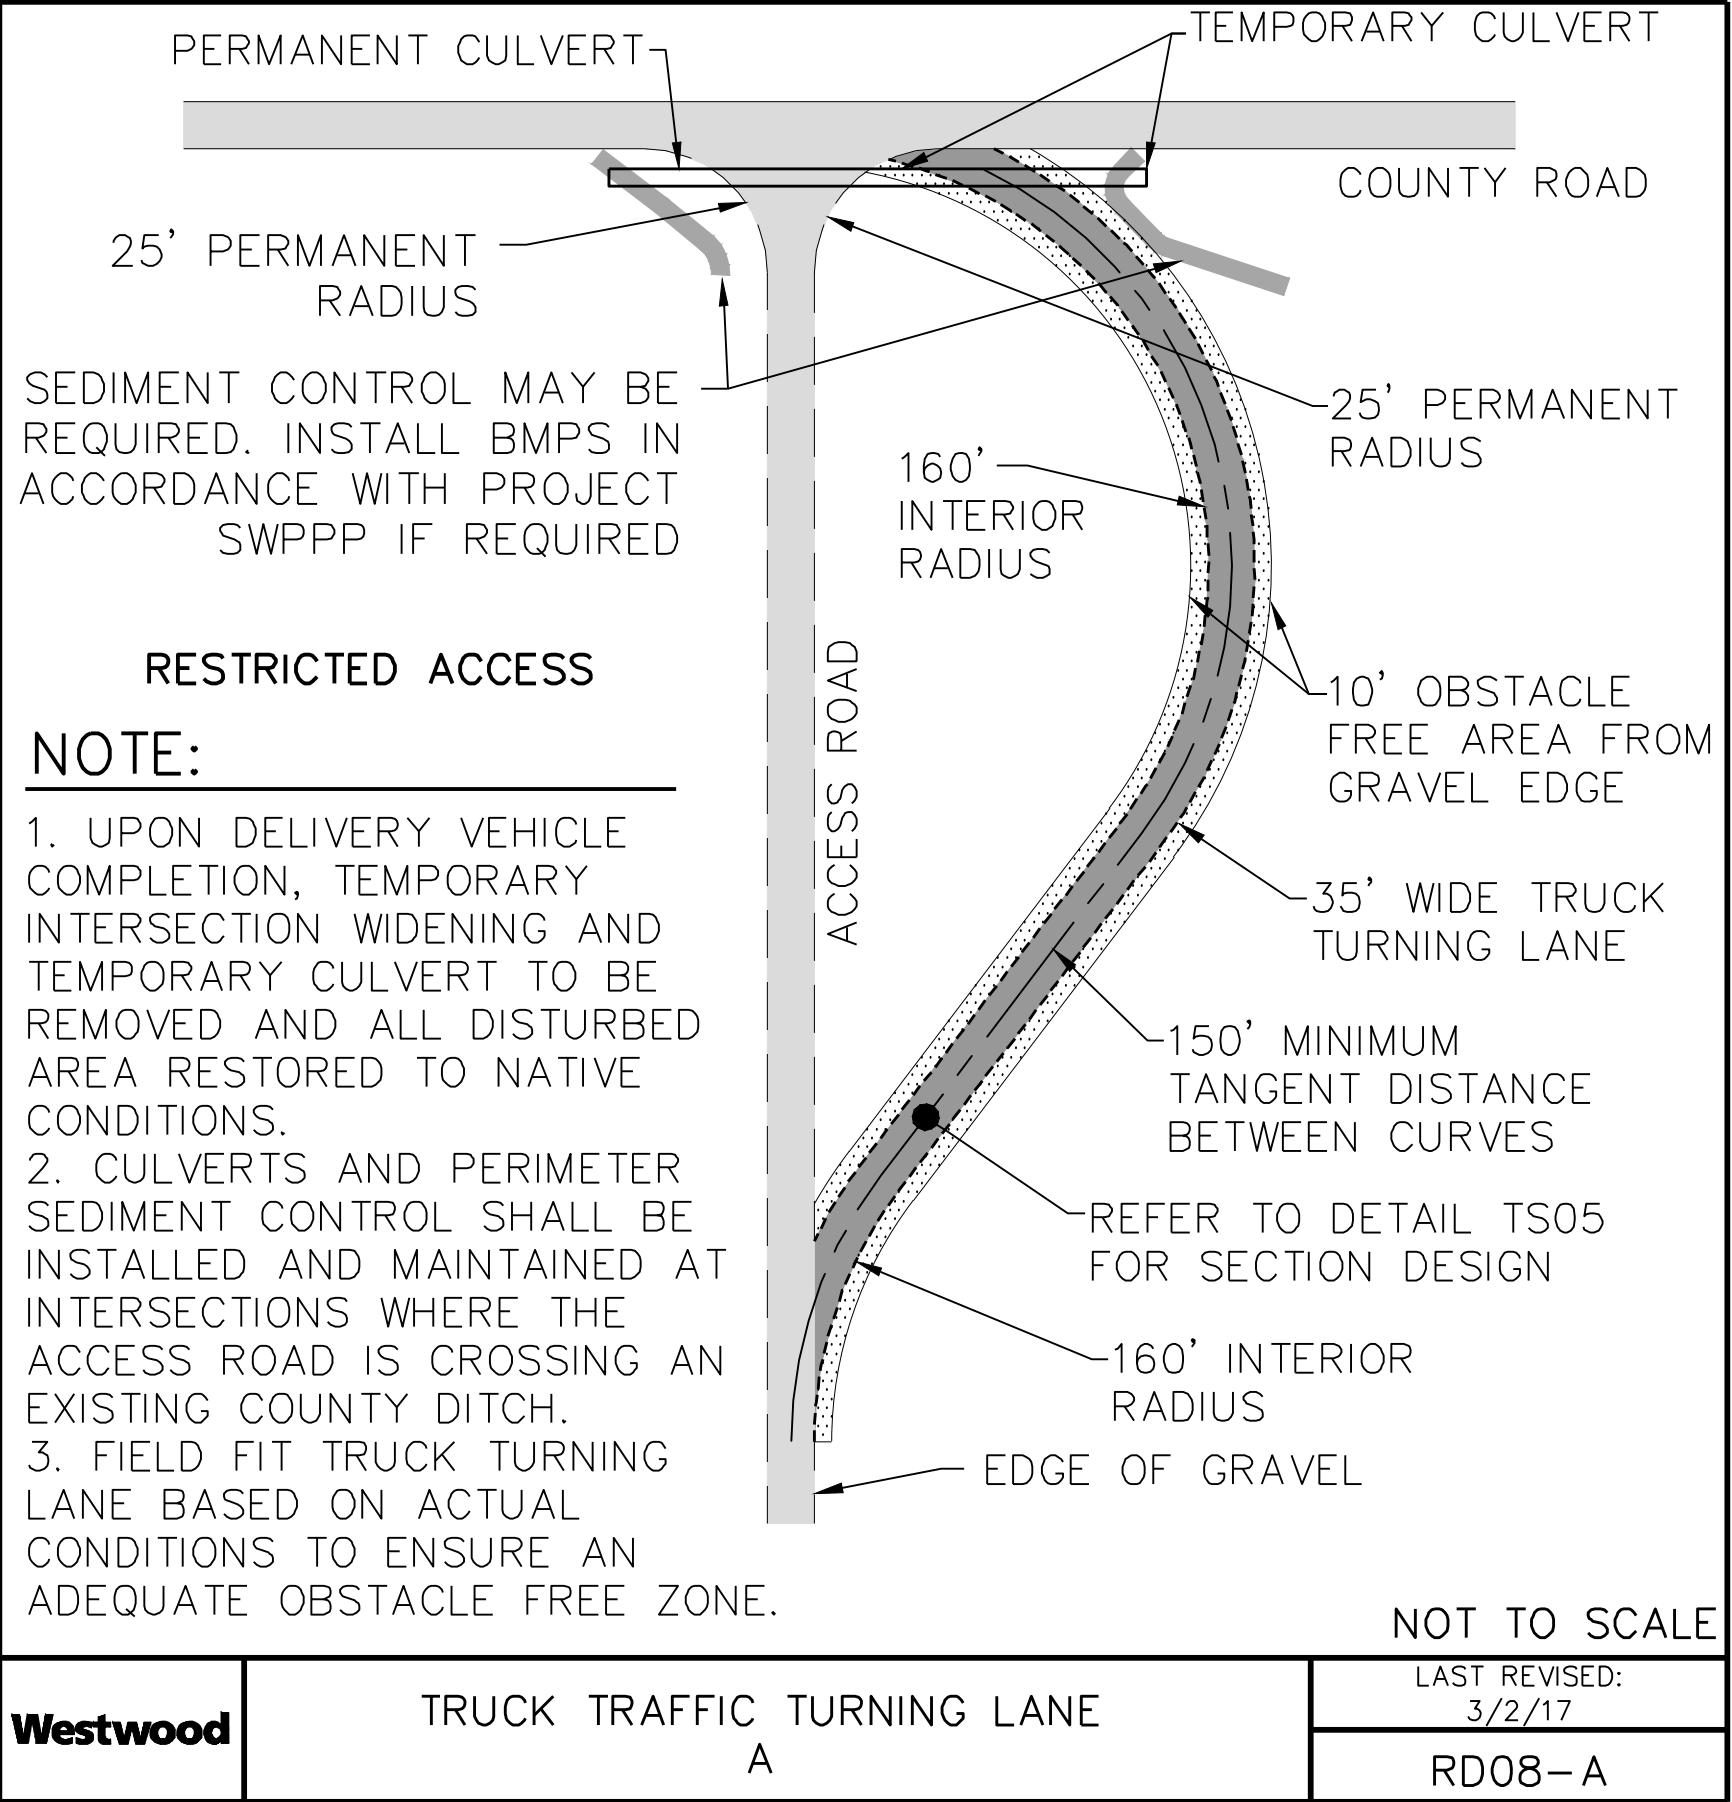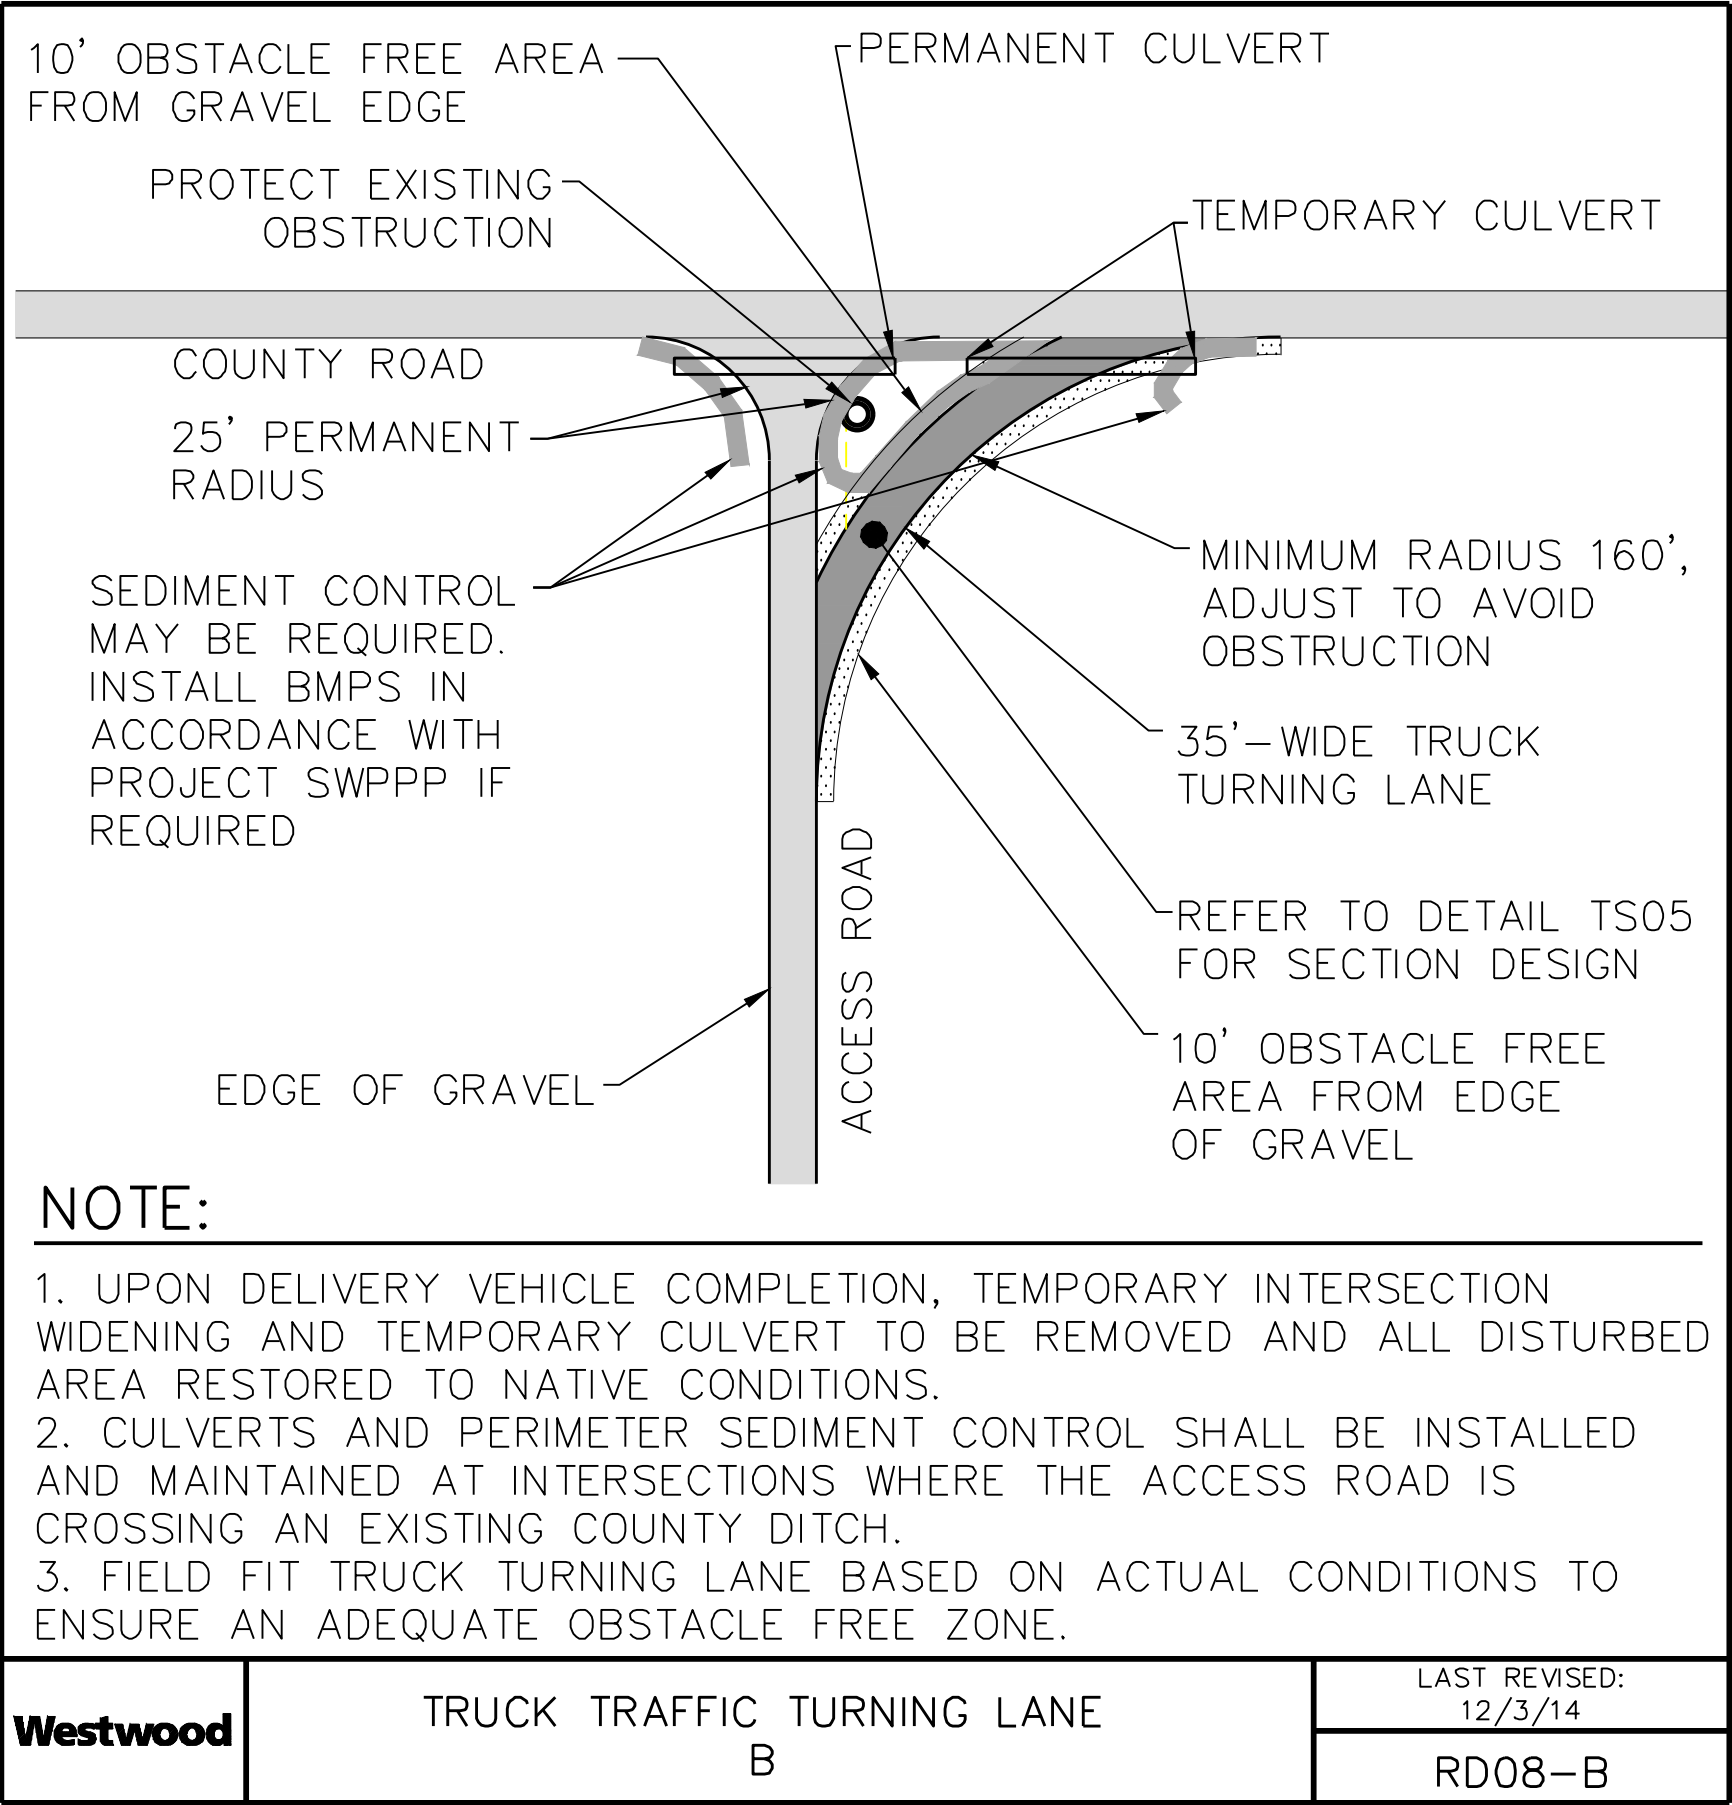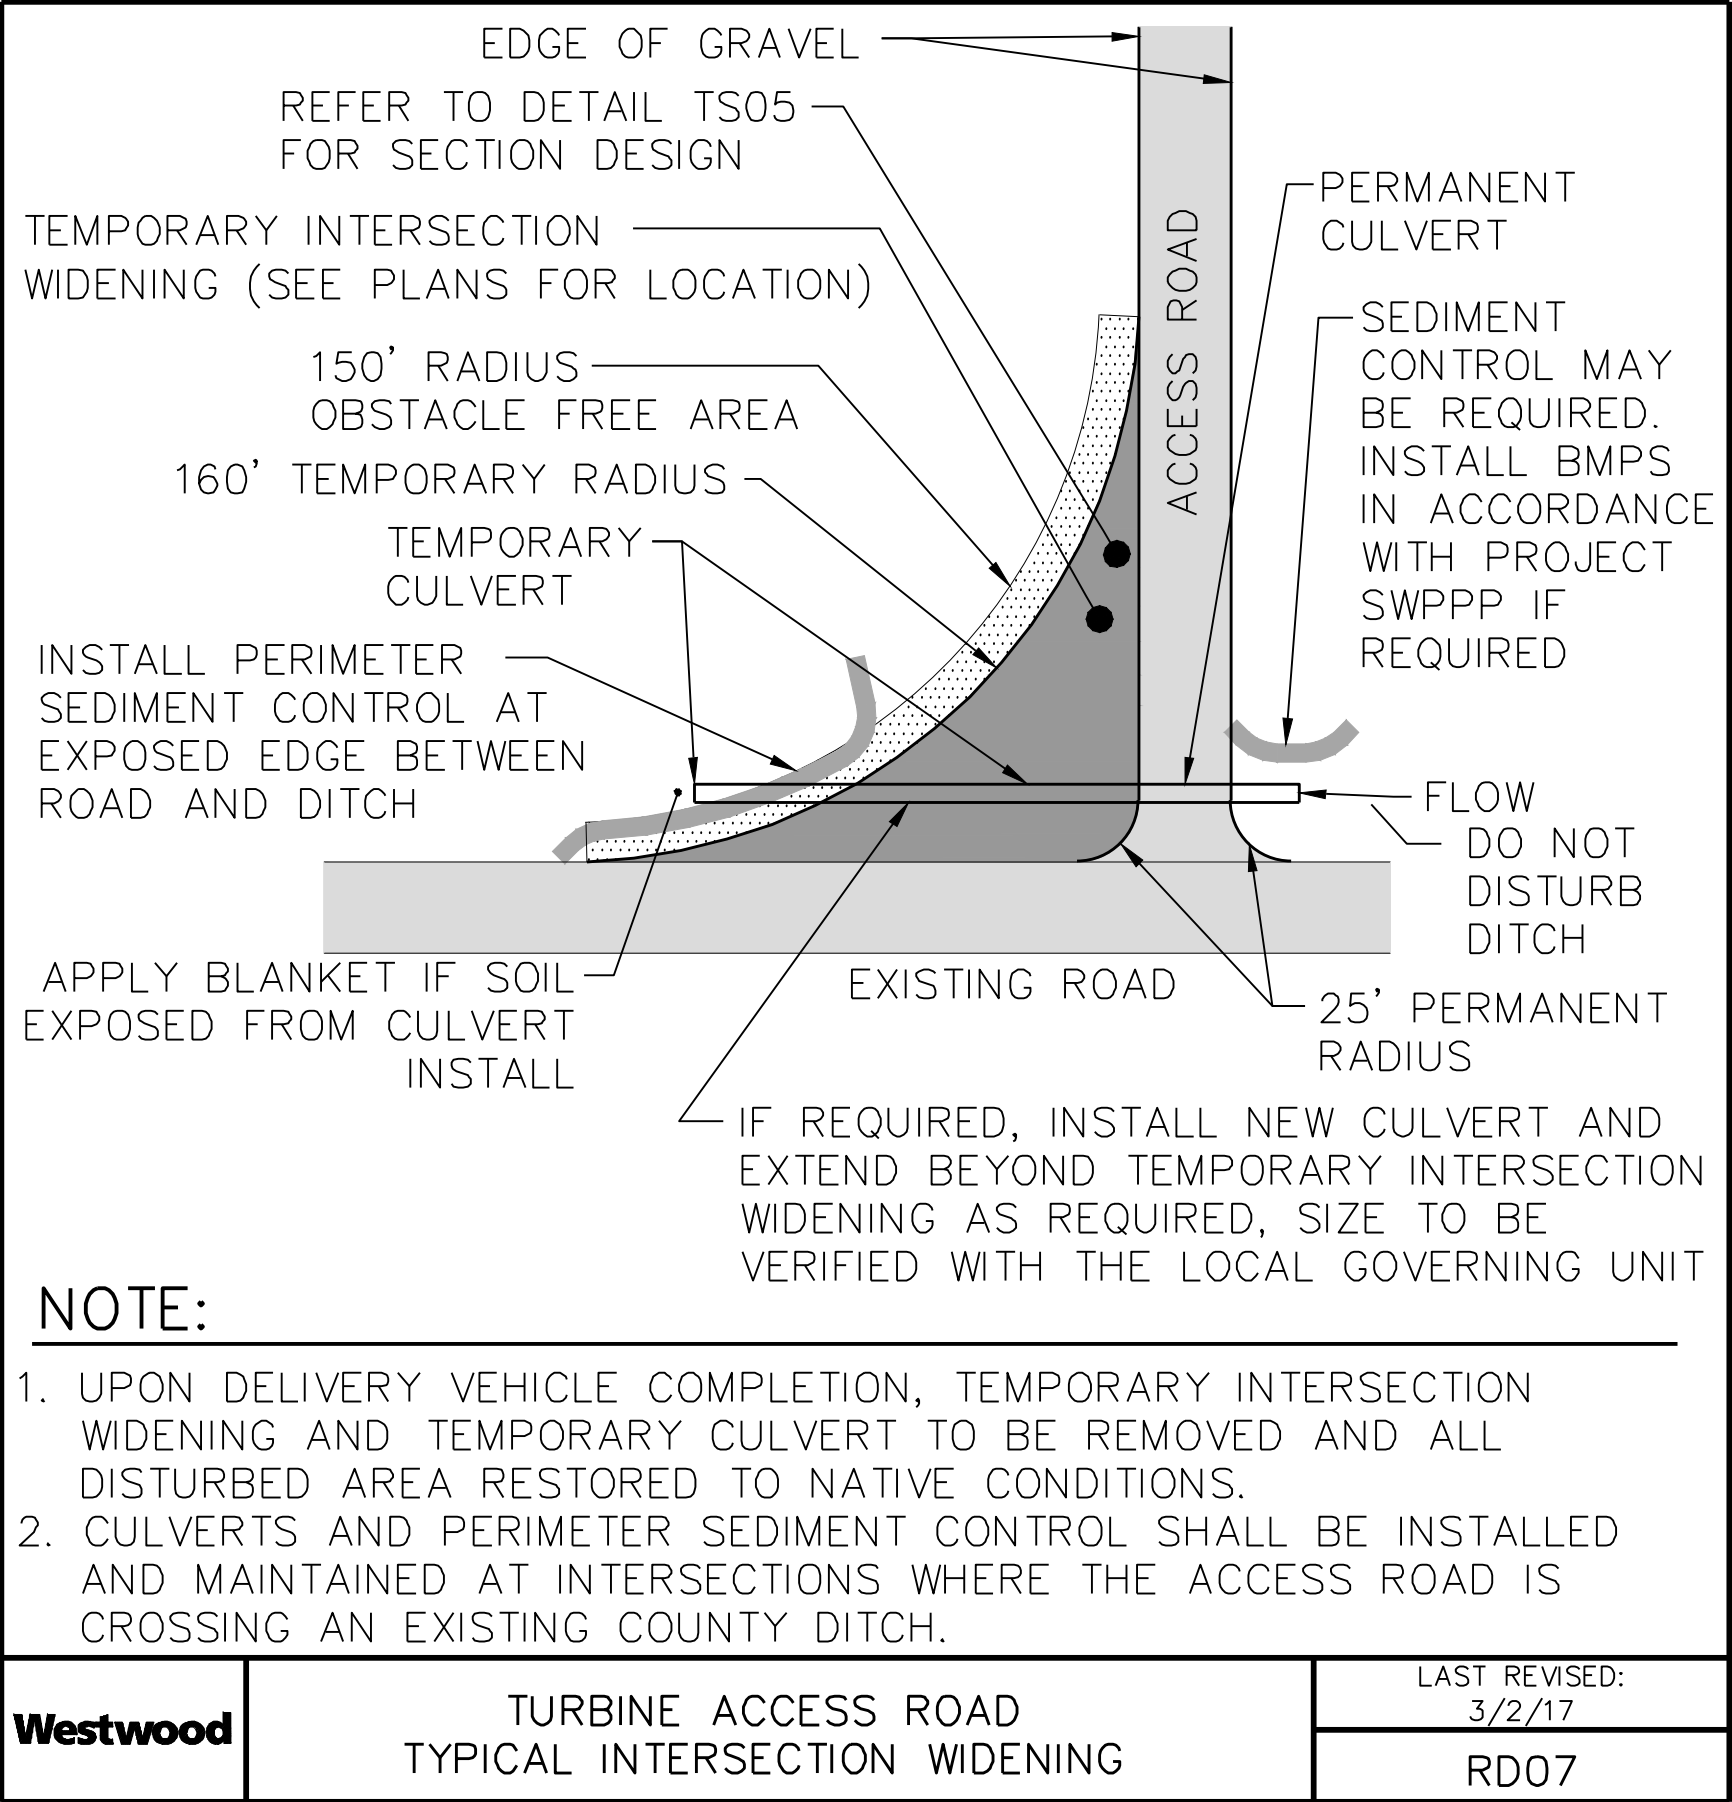

PREPARED FOR:



700 Universe Blvd
Juno Beach, Florida 33408

REVISIONS:

#	DATE	COMMENT

Jordan Creek Wind Project

Warren and Benton Counties,
Indiana

Exhibit E - Warren
County Proposed
Intersection
Improvement Details

NOT FOR CONSTRUCTION

DATE: 1/24/2020

SHEET: 2